


C I.T.D. RIGHT-OF-WAY (FORMERLY U.P.R.R.) S28°47'44"E

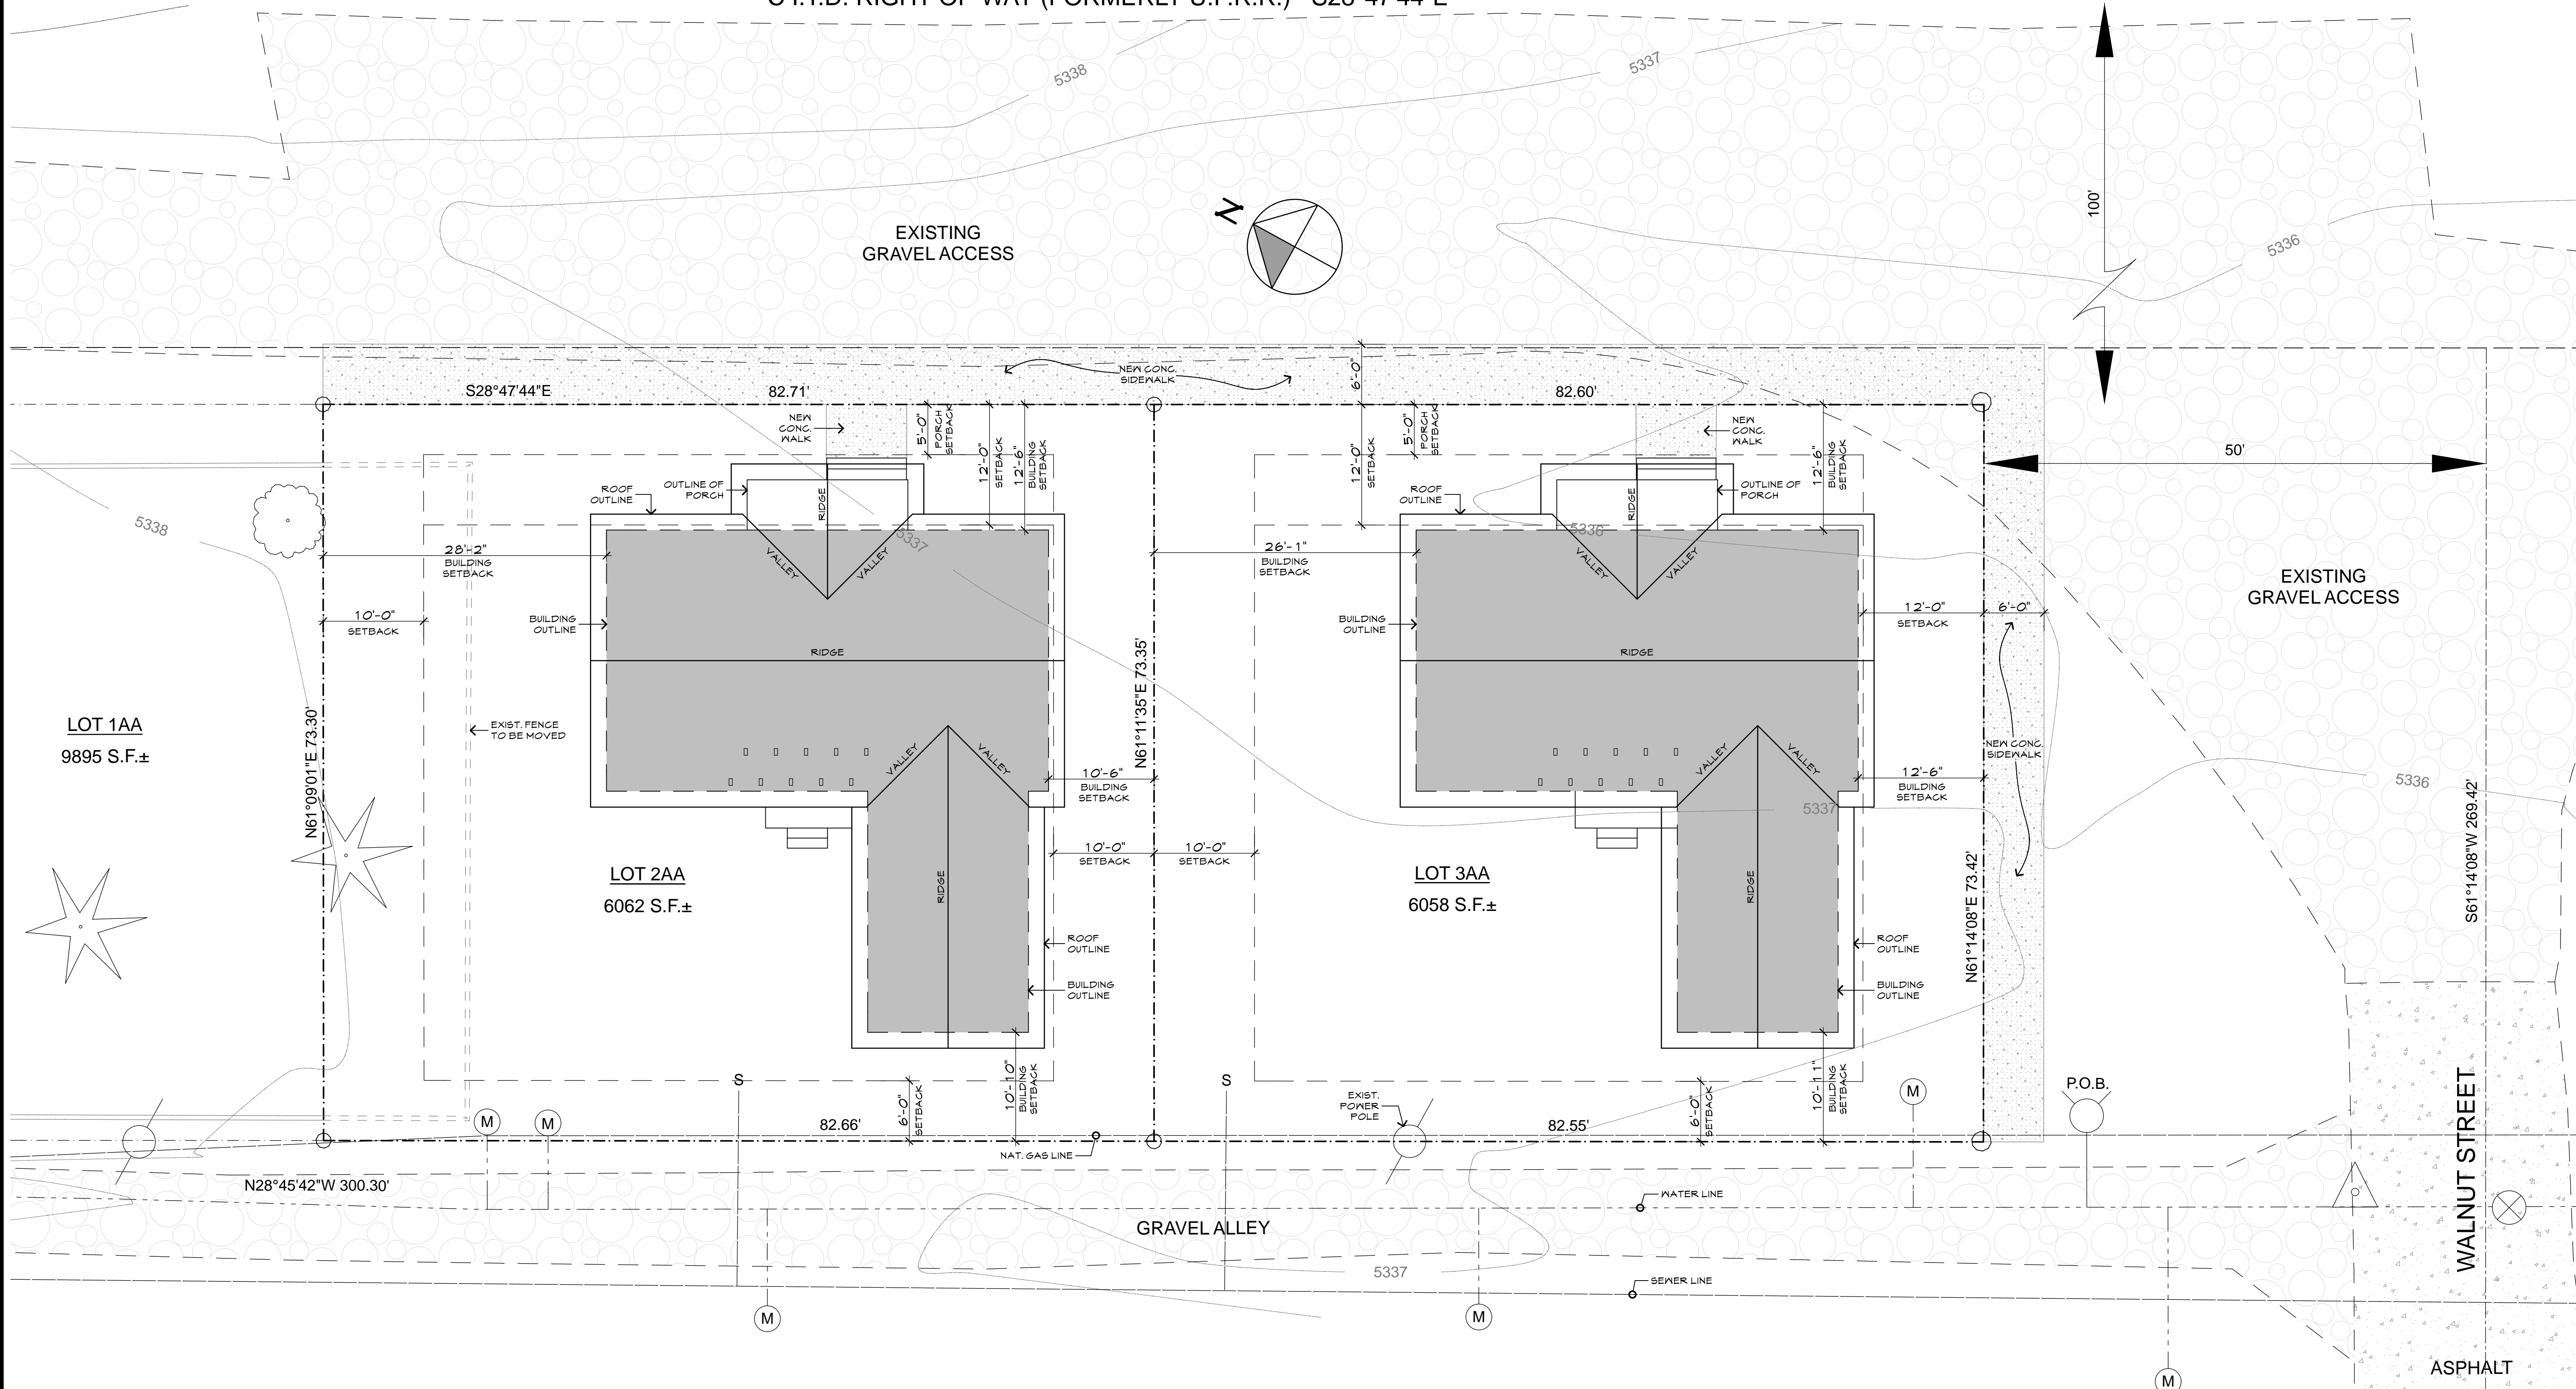

THOMAS NICOLSON DABNEY
ARCHITECT
 9 east elm street
 hailey, idaho 83333
 tel: 208.725.2255
 email: tom@tndarch.com
 web: tndarch.com
 TND ARCHITECTS PLLC

ARCH - COMMUNITY HOUSING TRUST
 LOT 2AA & LOT 3AA, BLOCK 104
 HAILEY, IDAHO
SITE PLAN

REVISIONS	
02/19/10	DR. SUBMIT.
02/24/10	ADD B4B SIDING @ LOT 3AA

PRINT DATE
 2/24/10
 DRAWING SCALE
 1/8" = 1'-0"

L-01

